



# Plan de situation

Échelle : 1/20000

(1/7)

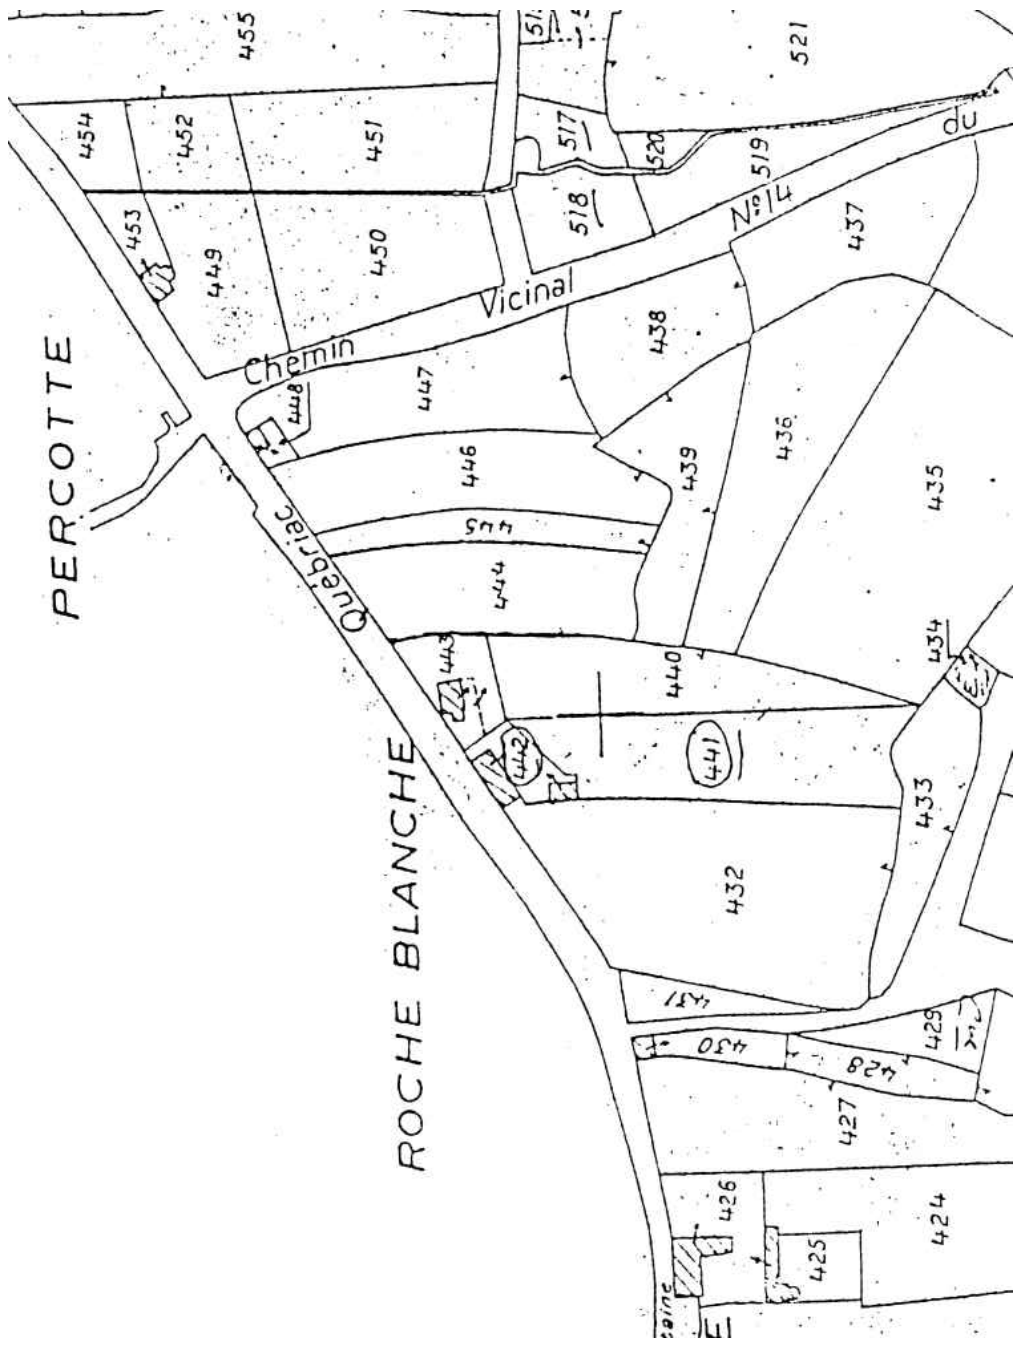


**Plan de situation (détail)**  
 Échelle: 1/2000 (2/7)

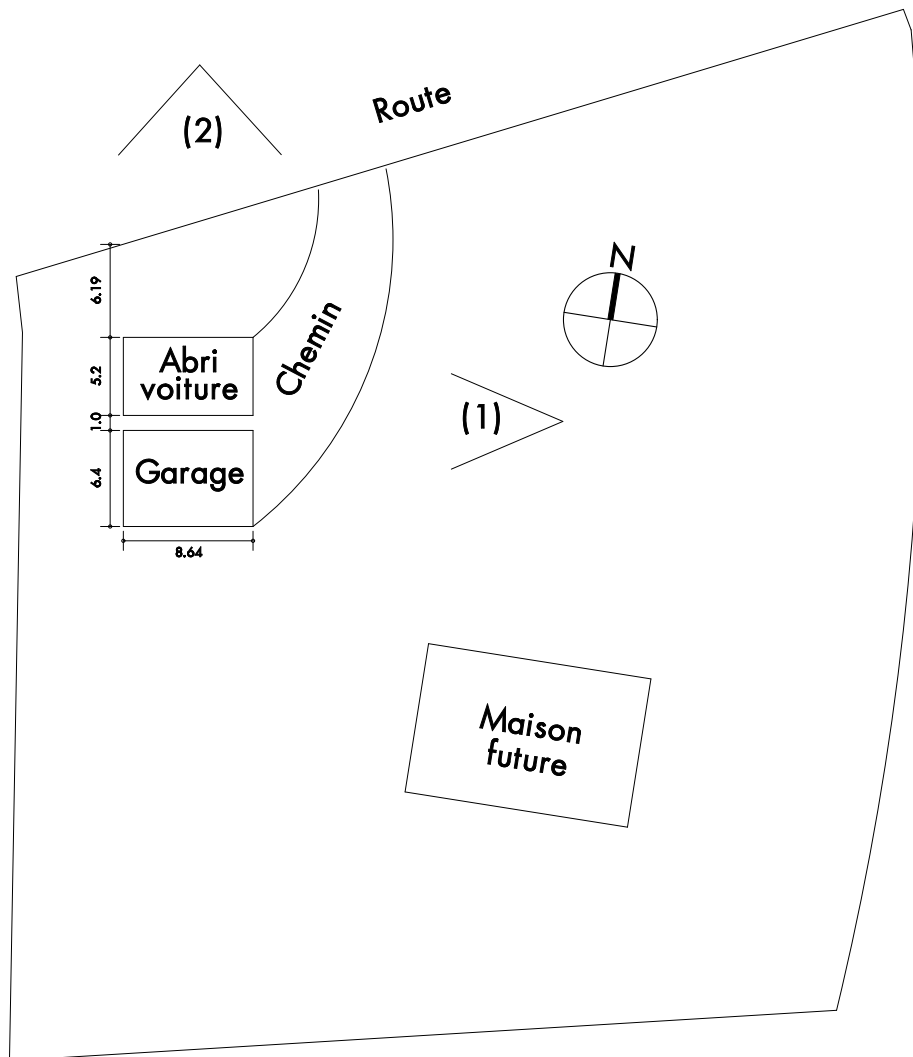


# Plan de masse

Échelle : 1/500 (3/7)

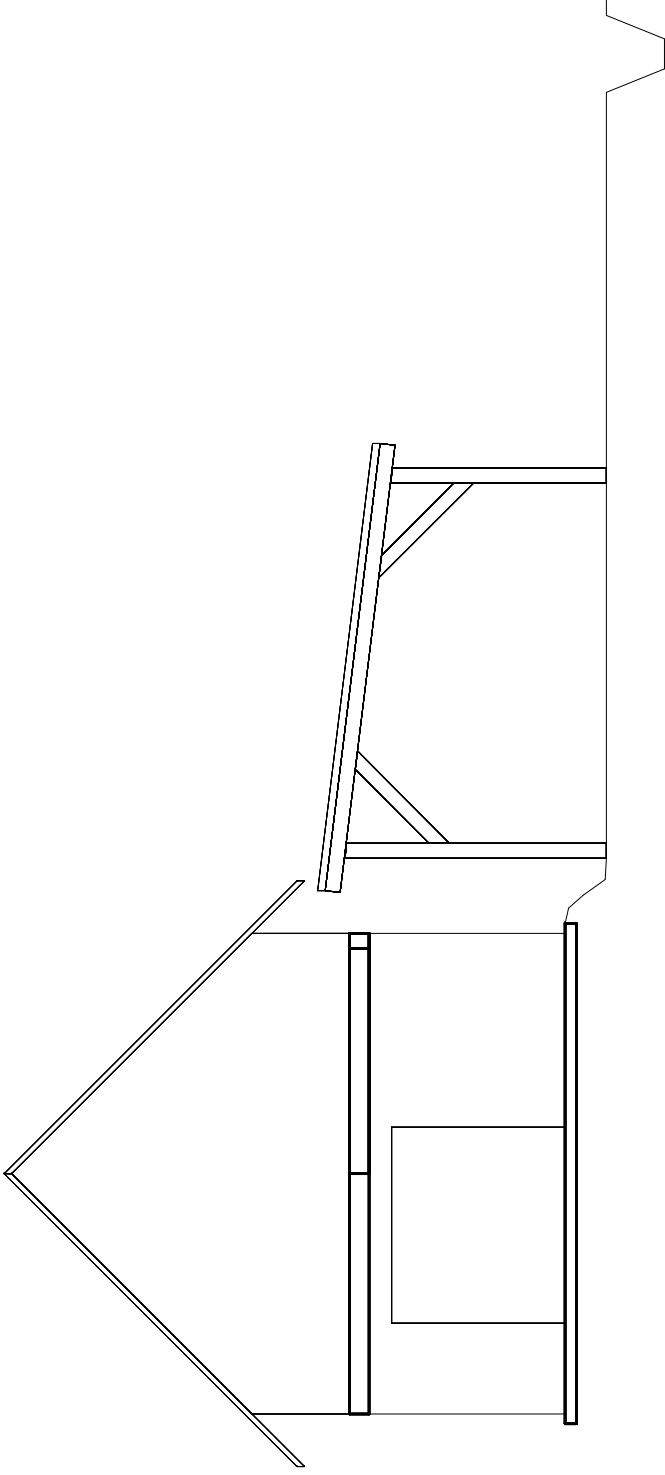

# Coupe

Échelle: 1/100 (4/7)

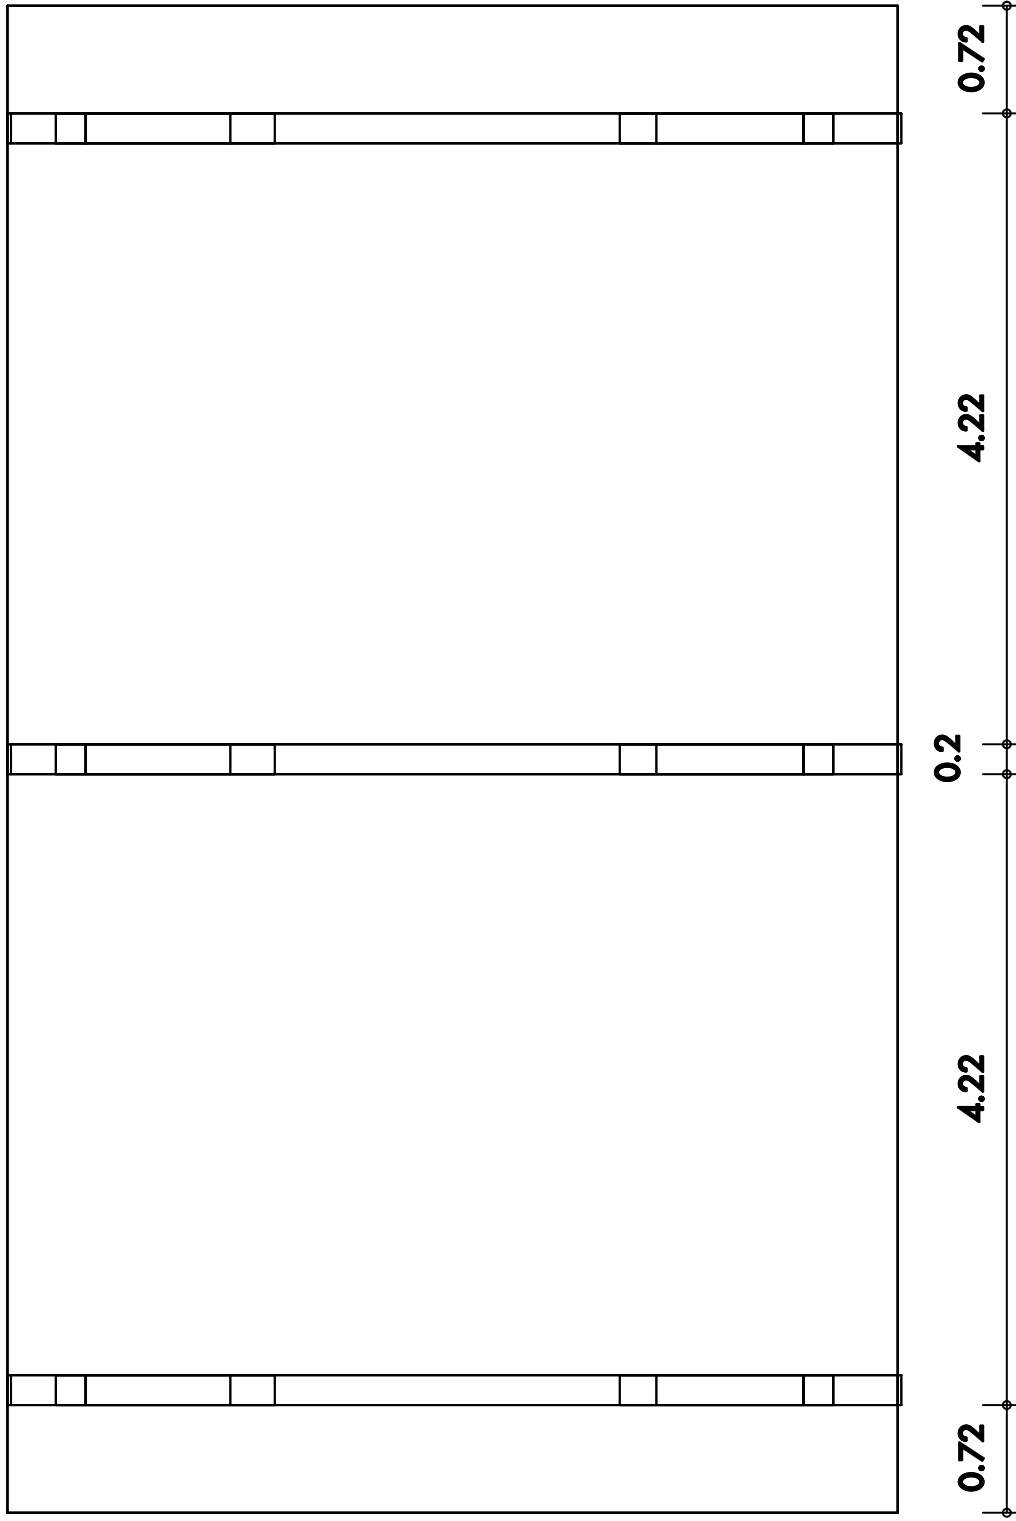

# Plan

Échelle: 1/50 (5/7)



## Simulation (1)

Échelle : 1/60

(6/7)



## Photo (2)

Échelle: 1/100 (7/7)