


Plan de situation


Échelle : 1/20000

(1/7)

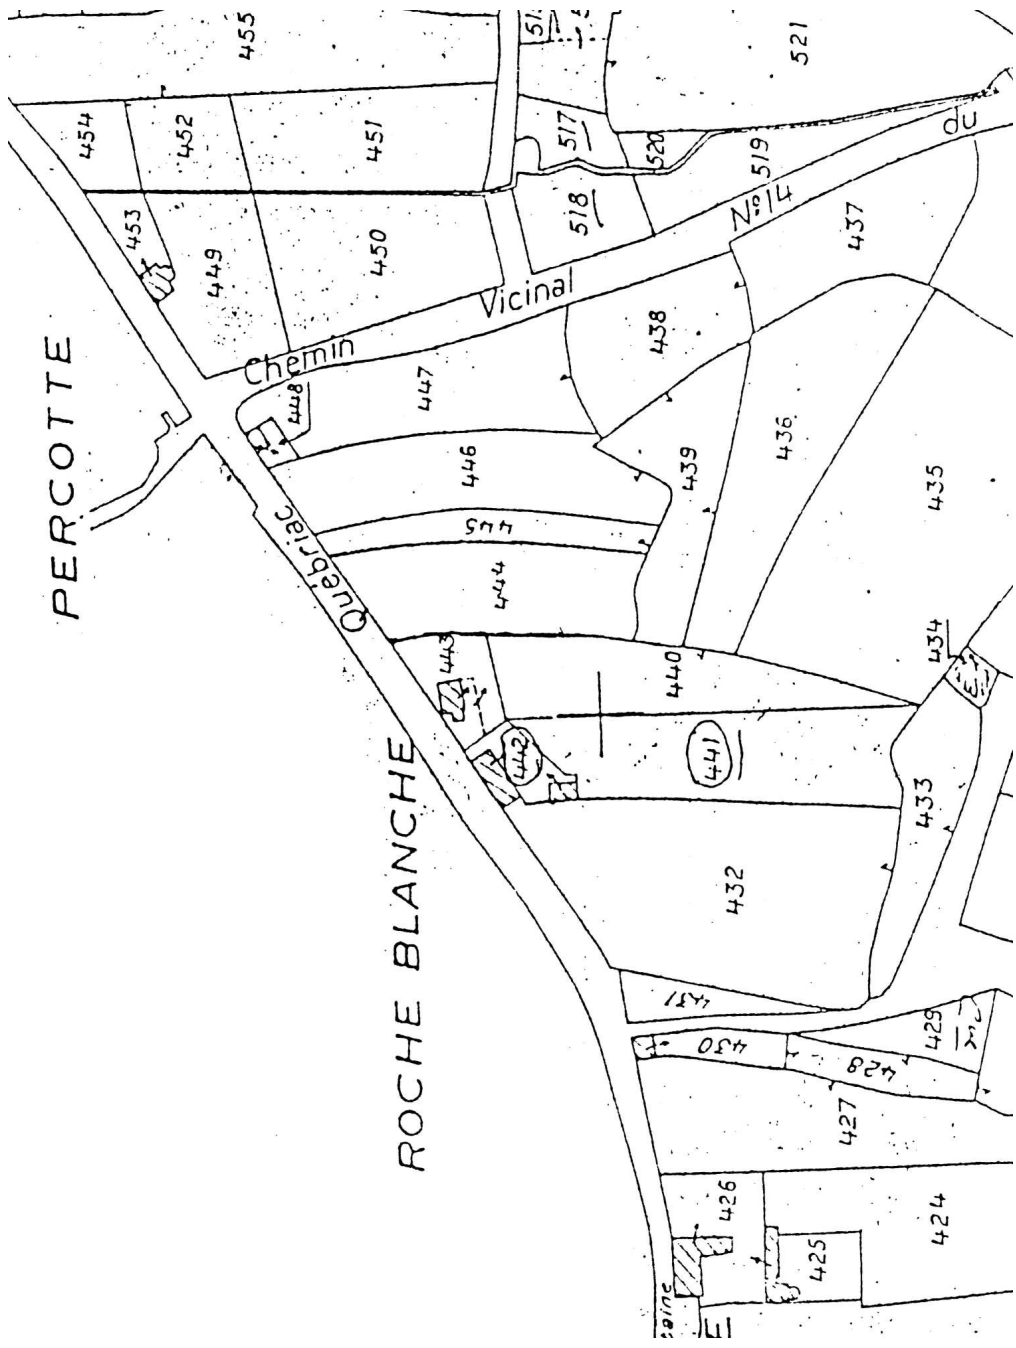


Plan de situation (détail)

Échelle: 1/2000 (2/7)

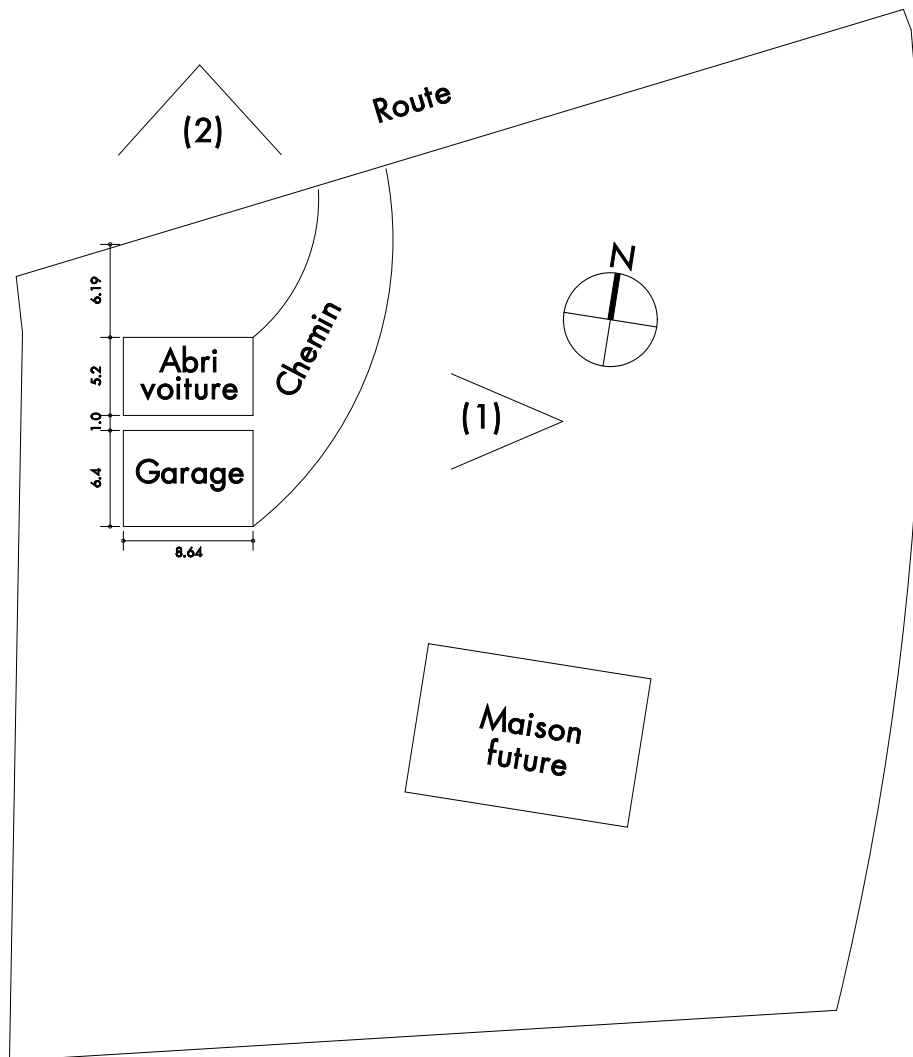


Plan de masse

Échelle : 1/500 (3/7)

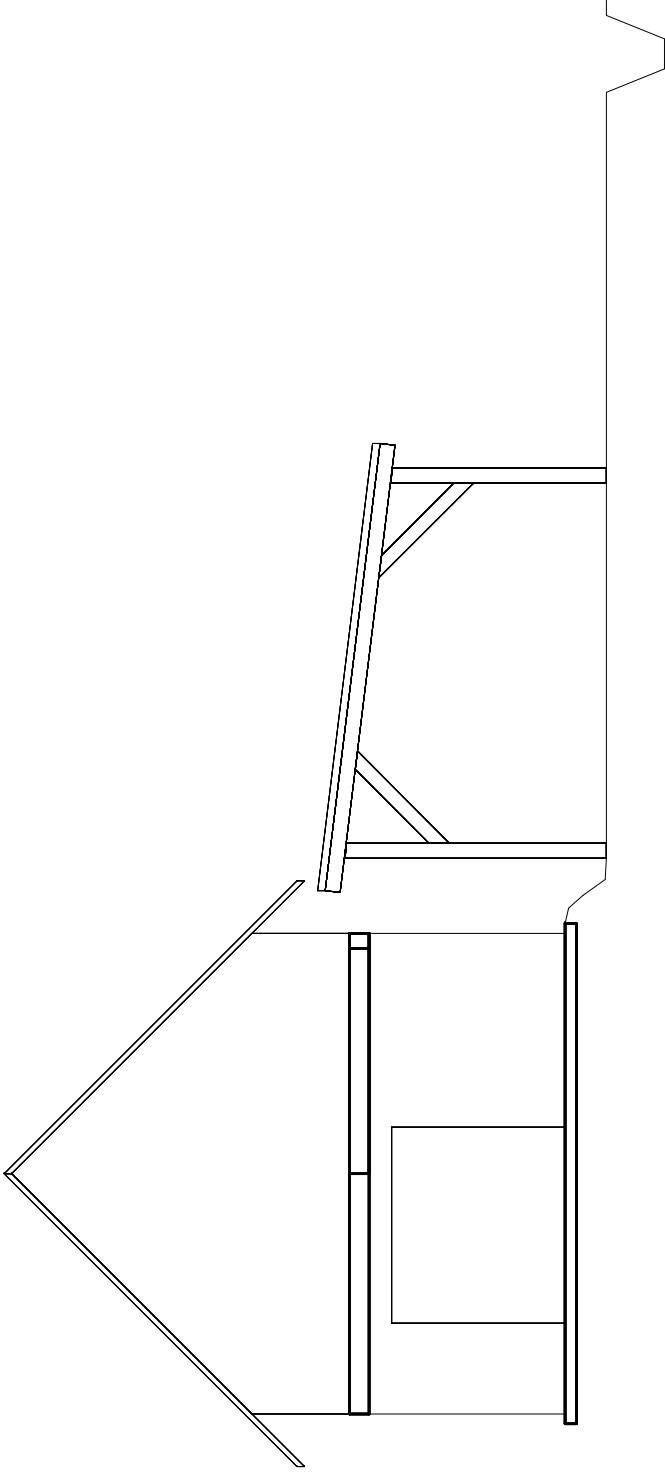

Coupe

Échelle: 1/100 (4/7)

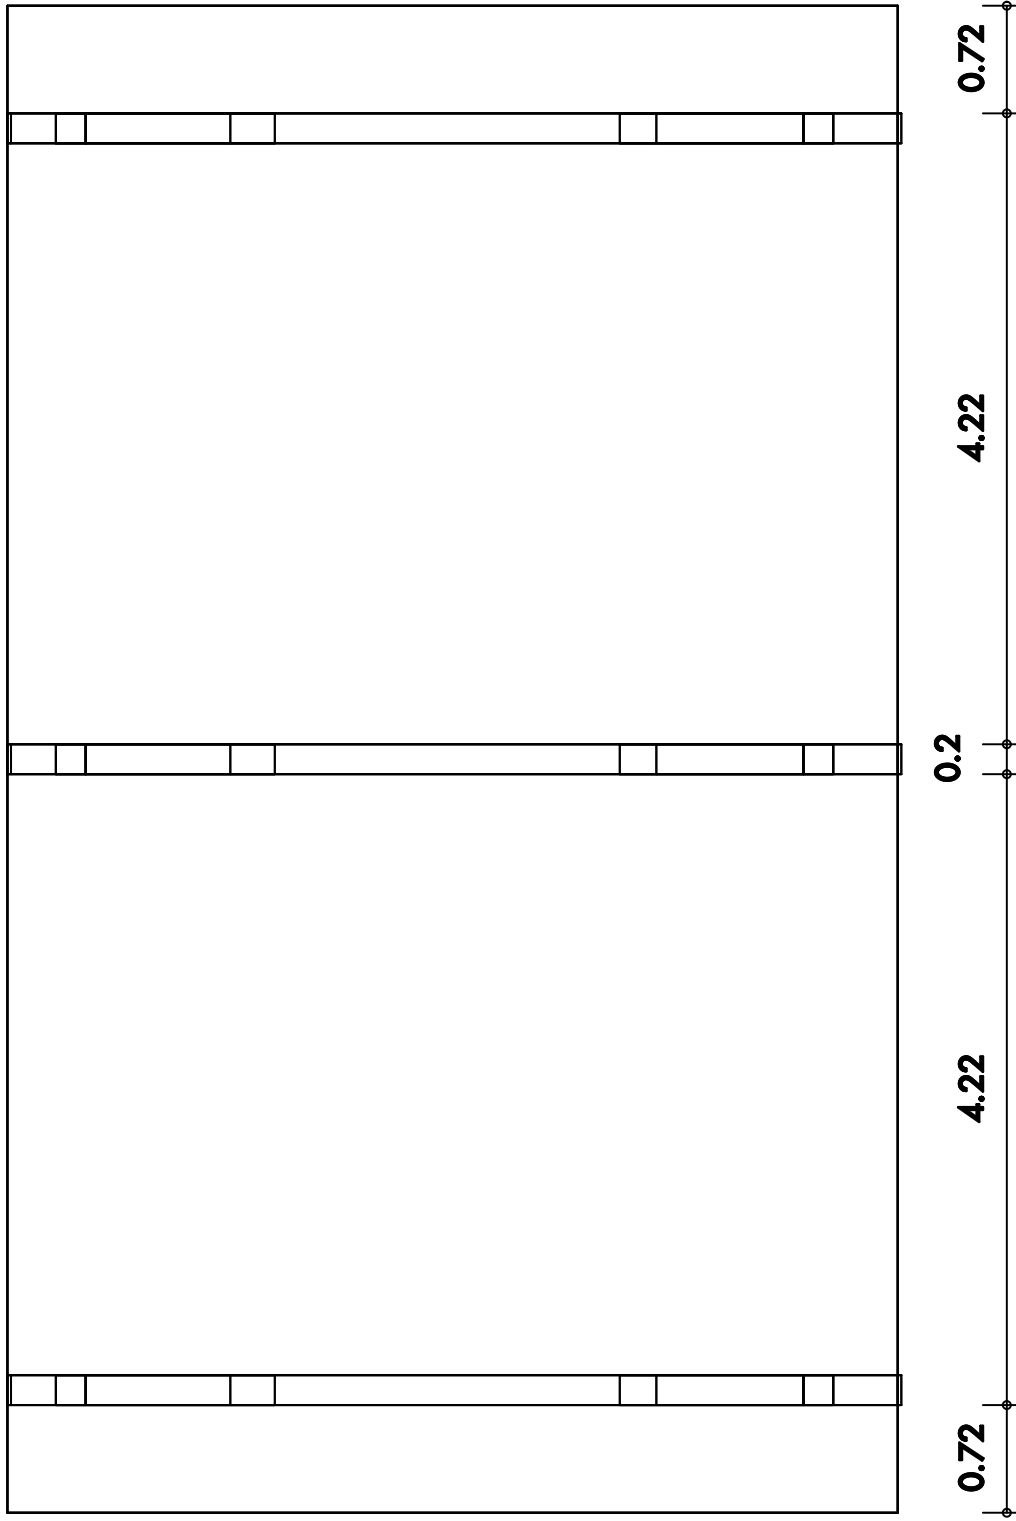

Plan

Échelle: 1/50 (5/7)



Simulation (1)

Échelle : 1/60

(6/7)



Photo (2)

Échelle: 1/100 (7/7)